
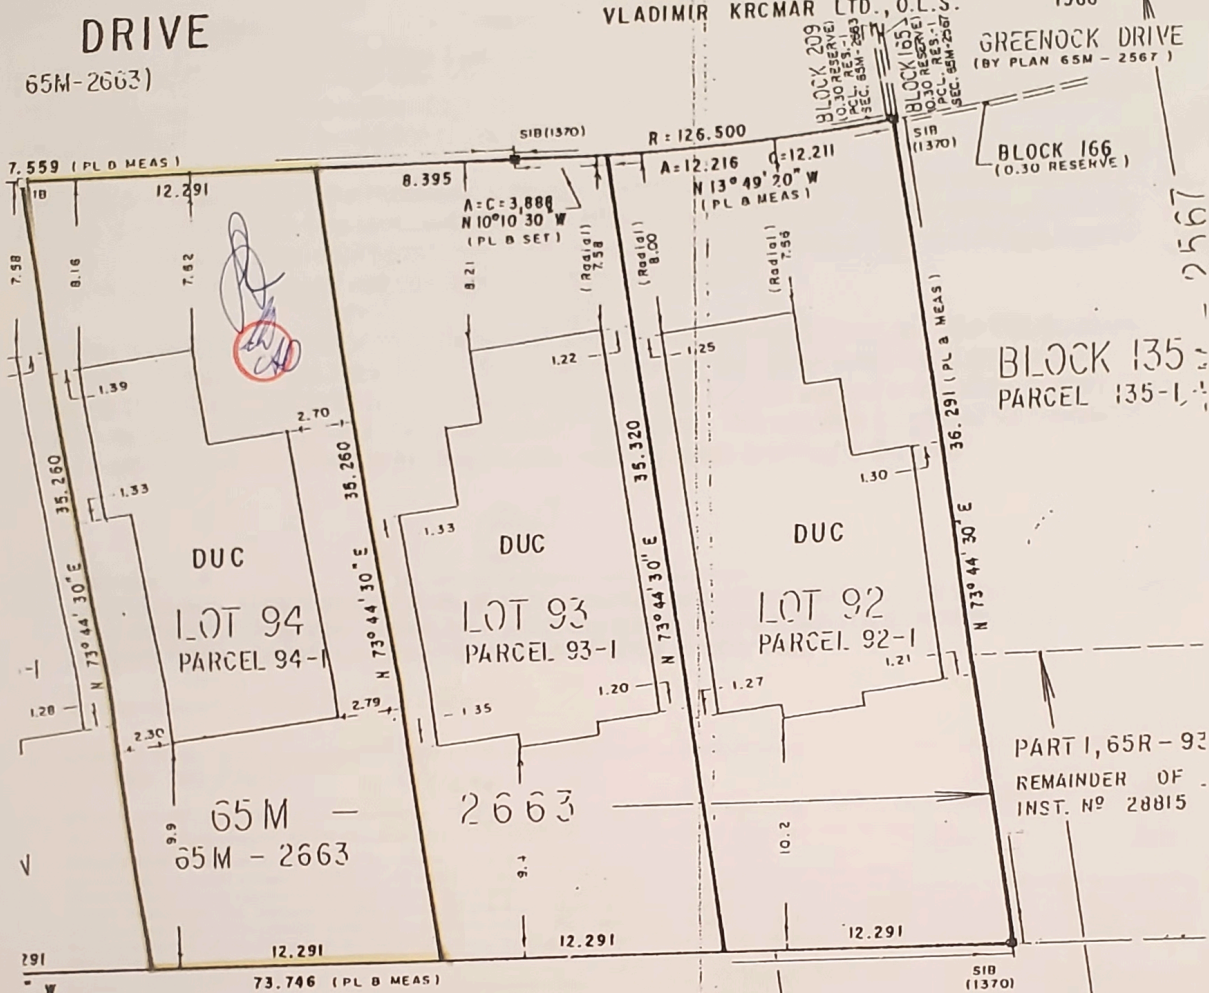


BUILDING LOCATION SURVEY OF
LOTS 92, 93, 94, 95, 96 and 9
PLAN 65M - 2663
 TOWN OF VAUGHAN
 REGIONAL MUNICIPALITY OF YORK

SCALE 1:250

VLADIMIR KRCMAR LTD., O.L.S. 1988

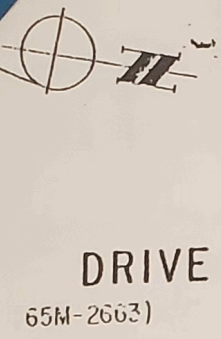

CONCESSION 4
 65R - 9392
 27862

SUBJECT TO RIGHT-OF-WAY AS II
 INST. NO 79069

SURVEYOR'S CERTIFICATE

I CERTIFY THAT
 THE FIELD SURVEY REPRESENTED ON THIS PLAN
 WAS COMPLETED ON THE 27 DAY OF DECEMBER, 1988

M. Chau
 MARVIN CHAU
 ONTARIO LAND SURVEYOR

DATE MARCH 20, 1989

PLAN REVISED ON SEPTEMBER 13, 1989 TO SHOW
 DWELLING ON LOT 97
 PLAN REVISED ON OCTOBER 2, 1989 TO SHOW
 DWELLING ON LOTS 92 and 93

VLADIMIR KRCMAR LTD O L S.

VLADIMIR KRCMAR LTD.
 ONTARIO LAND SURVEYORS
 1137 CENTRE STREET, THORNHILL, ONTARIO, L4J-3J
 TEL (416) 738-0053

FIELD: JR	DRAWN: JC	CHECKED: MB	JOB NO.
-----------	-----------	-------------	---------