


SURVEYOR'S REAL PROPERTY REPORT
 PART 1) PLAN OF
LOT 16
REGISTERED PLAN 65M-3293
CITY OF VAUGHAN
REGIONAL MUNICIPALITY OF YORK

METRIC
 DISTANCES SHOWN ON THIS
 PLAN ARE IN METRES AND
 CAN BE CONVERTED TO
 FEET BY DIVIDING BY 0.3048

SCALE 1:300



P. SALNA CO. LTD., O.L.S.

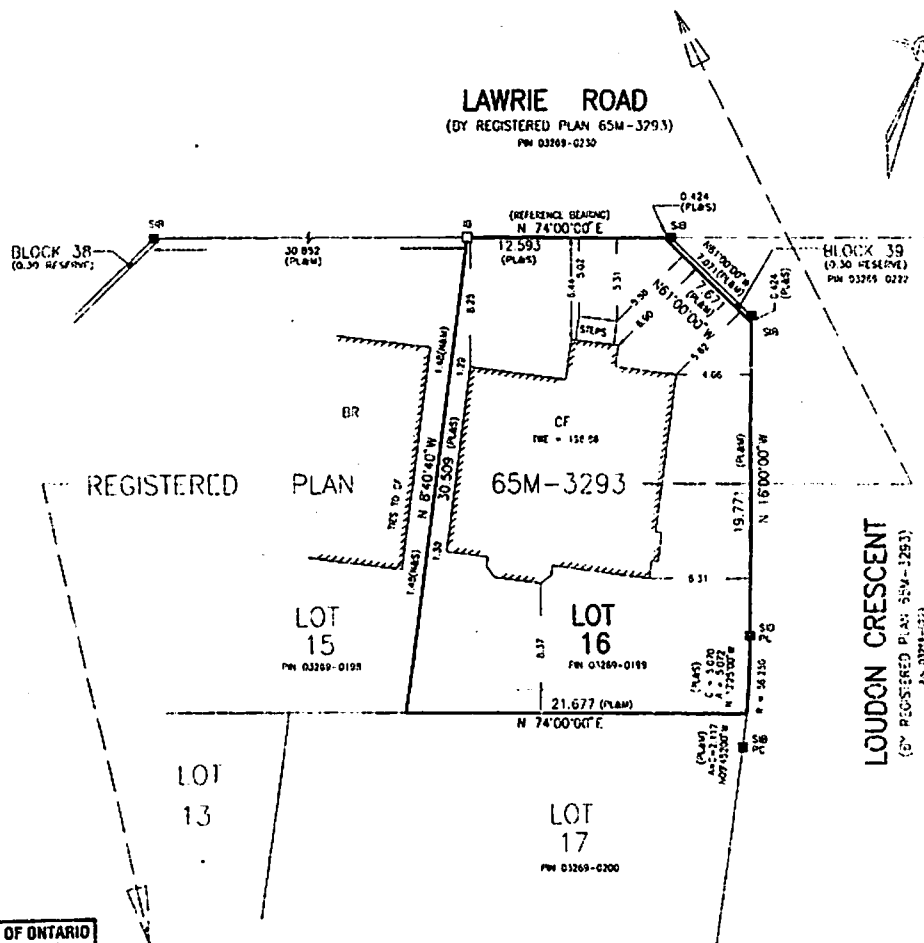

**ASSOCIATION OF ONTARIO
 LAND SURVEYORS**
 PLAN SUBMISSION FORM
1403916

THIS PLAN IS NOT VALID
 UNLESS IT IS AN EMBOSSED
 ORIGINAL COPY
 ISSUED BY THE SURVEYOR
 in accordance with
 Regulation 1025, Section 25(3).

PART 2) SURVEY REPORT
 REGISTERED EASEMENTS AND/OR RIGHT OF WAYS:
 NO EASEMENTS OR RIGHT OF WAYS ARE REGISTERED
 COMPLIANCE WITH MUNICIPAL ZONING BY-LAWS:
 THIS PLAN DOES NOT CERTIFY COMPLIANCE WITH ZONING
 BY-LAWS.

NOTE:
 ALL TOISED MEASUREMENTS ARE BY
 P. SALNA CO. LTD., O.L.S.
 UNLESS OTHERWISE STATED

THIS REPORT WAS PREPARED FOR
 CENTREX HOMES INC.
 AND THE UNDERSIGNED ACCEPTS NO
 RESPONSIBILITY FOR USE BY
 OTHER PARTIES

NOTES AND LEGEND

- ID DENOTES SURVEY MONUMENT PLANTED
- SB DENOTES SURVEY MEASUREMENT FOUND
- STB DENOTES STANDARD IRON BAR
- IB DENOTES IRON BAR
- WT DENOTES WITNESS
- DJ DENOTES DITCH UNKNOWN
- 921 DENOTES P. SALNA COMPANY LTD., O.L.S.
- S DENOTES SET
- M DENOTES MEASURED
- N DENOTES NOTES BY P. SALNA CO. LTD., O.L.S.
- PC DENOTES POINT OF CURVATURE
- PVC DENOTES POINT OF REVERSE CURVATURE
- CF DENOTES CONCRETE FOUNDATION WALLS
- TW DENOTES TOP OF WALL ELEVATION
- GSE DENOTES GARAGE SILL ELEVATION
- PL DENOTES REGISTERED PLAN 65M-3293
- BR DENOTES 7" SIGHTY BRICK DRILLING
- DB DENOTES FOUND TEMPORARY WITNESS MONUMENTS BY P. SALNA CO. LTD., O.L.S.
- C DENOTES CALCULATED

NO PERSON MAY COPY, REPRODUCE, DISTRIBUTE OR ALTER THIS PLAN IN WHOLE OR IN PART WITHOUT THE WRITTEN PERMISSION OF P. SALNA CO. LTD.

SURVEYOR'S CERTIFICATE

I CERTIFY THAT

- THIS SURVEY AND PLAN ARE CORRECT AND IN ACCORDANCE WITH THE SURVEY ACT, THE SURVEYORS ACT AND THE LATEST TITLES ACT AND THE REGULATIONS MADE UNDER THEM
- THE SURVEY WAS COMPLETED ON THE 20th DAY OF MAY, 2002

JUNE 24, 2002

DATE

R. Salna
 R. SALNA
 ONTARIO LAND SURVEYOR

BEARING NOTE:
 BEARINGS ARE ASTROGNOMIC AND ARE DERIVED FROM THE SOUTHERLY LIMIT OF LAWRIE ROAD AS SHOWN ON REGISTERED PLAN 65M 3293 HAVING A BEARING OF N 74°00'00" E

P. SALNA Co. LTD.
ONTARIO LAND SURVEYORS
 10225 YONGE STREET, RICHMOND HILL, ONT.
 L4C 3B2
 PHONE: (905) 884-3488 FAX: (905) 737-2516

DRAWN BY: MAP
 CHECKED BY: SR

CAD FILE: 3293M
 FILE: 99-23