


CORAL CRESCENT

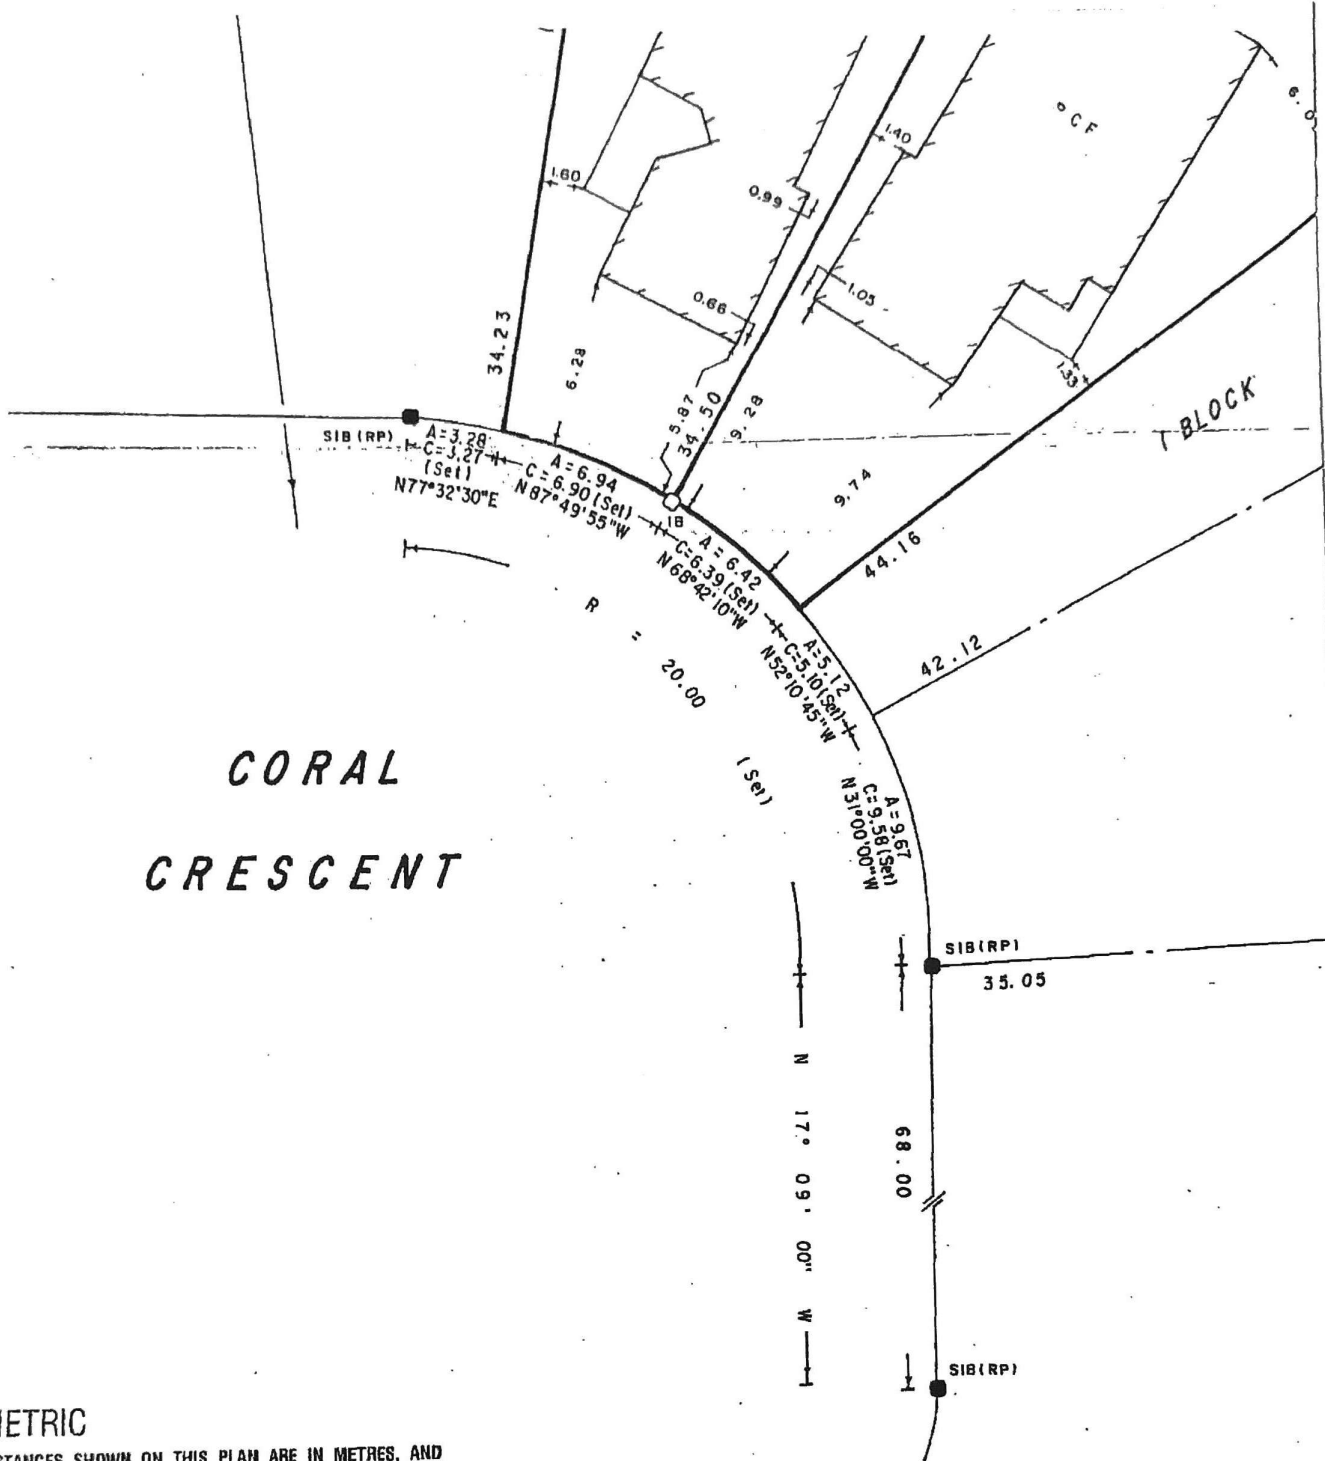

METRIC

DISTANCES SHOWN ON THIS PLAN ARE IN METRES, AND CAN BE CONVERTED TO FEET BY DIVIDING BY 0.3048.

SURVEYOR'S CERTIFICATE

I CERTIFY THAT :


1. THIS SURVEY AND PLAN ARE CORRECT AND IN ACCORDANCE WITH THE SURVEYS ACT, THE SURVEYOR'S ACT, AND THE LAND TITLES ACT AND THE REGULATIONS MADE UNDER THEM.
2. THIS SURVEY WAS COMPLETED ON THE 20th. DAY OF APRIL, 2001.

APR. 23, 2001

DATE

Timothy A. Young
TIMOTHY A. YOUNG, B.A., B.Sc.
ONTARIO LAND SURVEYOR

ASSOCIATION OF ONTARIO
LAND SURVEYORS
PLAN SUBMISSION FORM
1340577



THIS PLAN IS NOT VALID
UNLESS IT IS AN EMBOSSED
ORIGINAL COPY
ISSUED BY THE SURVEYOR
In accordance with
Regulation 1028, Section 29(3)

LEGEND

Symbol	Denotes	Survey Mon
□	DENOTES	SURVEY MON
■	RP	SURVEY MON
— — —	SET	REGISTERED P
— — —	PCF	REGISTERED P
— — —	N, S, E, W	POURED CONC
— — —	SIB	NORTH, SOUTH
— — —	IB	STANDARD IR
— — —	WIT	IRON BAR
— — —	P.I.N.	WITNESS
— — —		PROPERTY ID

THIS PLAN WAS PREPARED FOR
DEVELOPEMENTS.