 



Schedule C

**SURVEYOR'S REAL PROPERTY REPORT**  
 PART 1) PLAN OF  
**BLOCK 42**  
**REGISTERED PLAN 65M-3160 AND**  
**BLOCK 172**  
**REGISTERED PLAN 65M-3195**  
**CITY OF VAUGHAN**  
**REGIONAL MUNICIPALITY OF YORK**  
**SCALE 1:300**  
  
**P. SALNA CO. LTD., O.L.S.**

**METRIC**  
 DISTANCES SHOWN ON THIS  
 PLAN ARE IN METRES AND  
 CAN BE CONVERTED TO  
 FEET BY DIVIDING BY 0.3048

**ASSOCIATION OF ONTARIO  
 LAND SURVEYORS**  
**PLAN SUBMISSION FORM**  
**1212228**

  
 THIS PLAN IS NOT VALID  
 UNLESS IT IS AN EMBOSSED  
 ORIGINAL COPY  
 ISSUED BY THE SURVEYOR  
 IN ACCORDANCE WITH  
 Regulation 1026, Section 29(3).

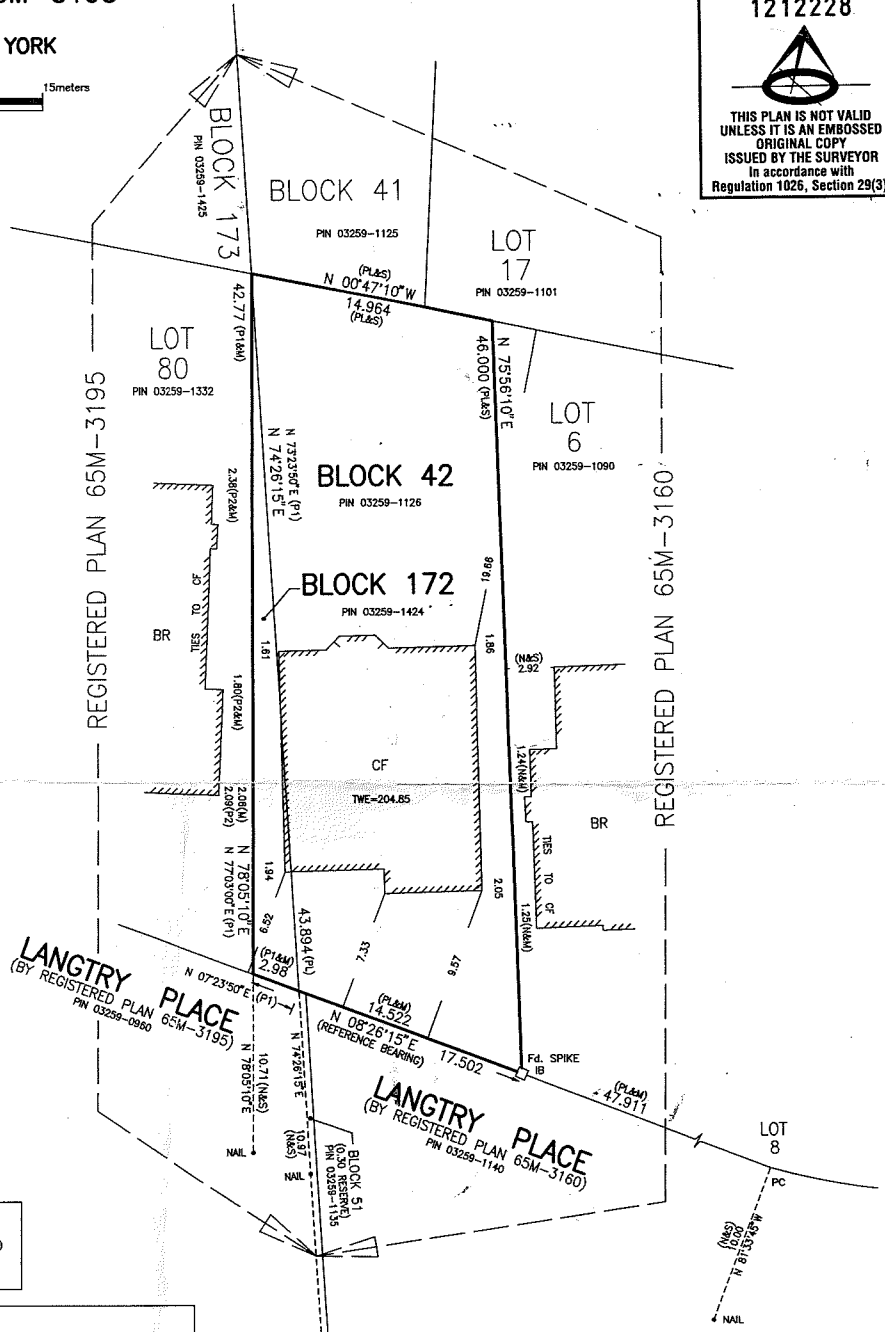

THIS REPORT WAS PREPARED FOR  
 ROSEDALE GARDEN HOMES.  
 AND THE UNDERSIGNED ACCEPTS NO  
 RESPONSIBILITY FOR USE BY  
 OTHER PARTIES

**PART 2) SURVEY REPORT**  
 REGISTERED EASEMENTS AND/OR RIGHT OF WAYS:  
 NO EASEMENTS OR RIGHT OF WAYS ARE REGISTERED  
 COMPLIANCE WITH MUNICIPAL ZONING BY-LAWS:  
 THIS PLAN DOES NOT CERTIFY COMPLIANCE WITH ZONING  
 BY-LAWS.

- NOTES AND LEGEND**
- DENOTES SURVEY MONUMENT PLANTED
  - DENOTES SURVEY MONUMENT FOUND
  - SIB DENOTES STANDARD IRON BAR
  - IB DENOTES IRON BAR
  - WT DENOTES WITNESS
  - 921 DENOTES P.SALNA COMPANY LTD., O.L.S.
  - S DENOTES SET
  - M DENOTES MEASURED
  - N DENOTES NOTES BY P.SALNA CO.LTD., O.L.S.
  - PC DENOTES POINT OF CURVATURE
  - PRC DENOTES POINT OF REVERSE CURVATURE
  - CF DENOTES CONCRETE FOUNDATION WALLS
  - TWE DENOTES TOP OF WALL ELEVATION
  - P1 DENOTES REGISTERED PLAN 65M-3195
  - PL DENOTES REGISTERED PLAN 65M-3160
  - BR DENOTES 2 STOREY BRICK DWELLING
  - DENOTES FOUND TEMPORARY WITNESS MONUMENTS BY P.SALNA Co.LTD., O.L.S.
  - P2 DENOTES PLAN OF SURVEY BY SCHAEFFER & REINTHALER LTD., O.L.S.

NO PERSON MAY COPY, REPRODUCE, DISTRIBUTE OR ALTER THIS PLAN IN WHOLE OR IN PART WITHOUT THE WRITTEN PERMISSION OF R. SALNA O.L.S.

**SURVEYOR'S CERTIFICATE**

I CERTIFY THAT:

- THIS SURVEY AND PLAN ARE CORRECT AND IN ACCORDANCE WITH THE SURVEYORS ACT, THE SURVEYORS ACT AND THE LAND TITLES ACT AND THE REGULATIONS MADE UNDER THEM.
- THE SURVEY WAS COMPLETED ON THE 17th DAY OF OCTOBER 1998.

NOVEMBER 19, 1998

DATE

*S. Siddiqi*  
 FUZAIL A. SIDDIQI  
 ONTARIO LAND SURVEYOR

**BEARING NOTE:**  
 BEARINGS ARE ASTRONOMIC AND ARE DERIVED FROM THE EASTERLY LIMIT OF LANGTRY PLACE AS SHOWN ON REGISTERED PLAN 65M-3160 HAVING A BEARING OF N 08°25'35" E

**P.SALNA Co.LTD.**  
**ONTARIO LAND SURVEYORS**  
 10225 YONGE STREET, RICHMOND HILL, ONT.  
 L4C 3B2  
 PHONE: (905) 884-3988 FAX: (905) 737-7516

DRAWN BY: NATHAN  
 CHECKED BY: SRI/FUZAIL

CAD FILE: 3160 J  
 FILE: 97-67

DS RB  
