


DISTANCES SHOWN ON THIS PLAN ARE IN METRES AND CAN BE CONVERTED TO FEET BY DIVIDING BY 0.3048

**GARVIEW COURT**

(DEDICATED BY REGISTERED PLAN 65M - 2754)

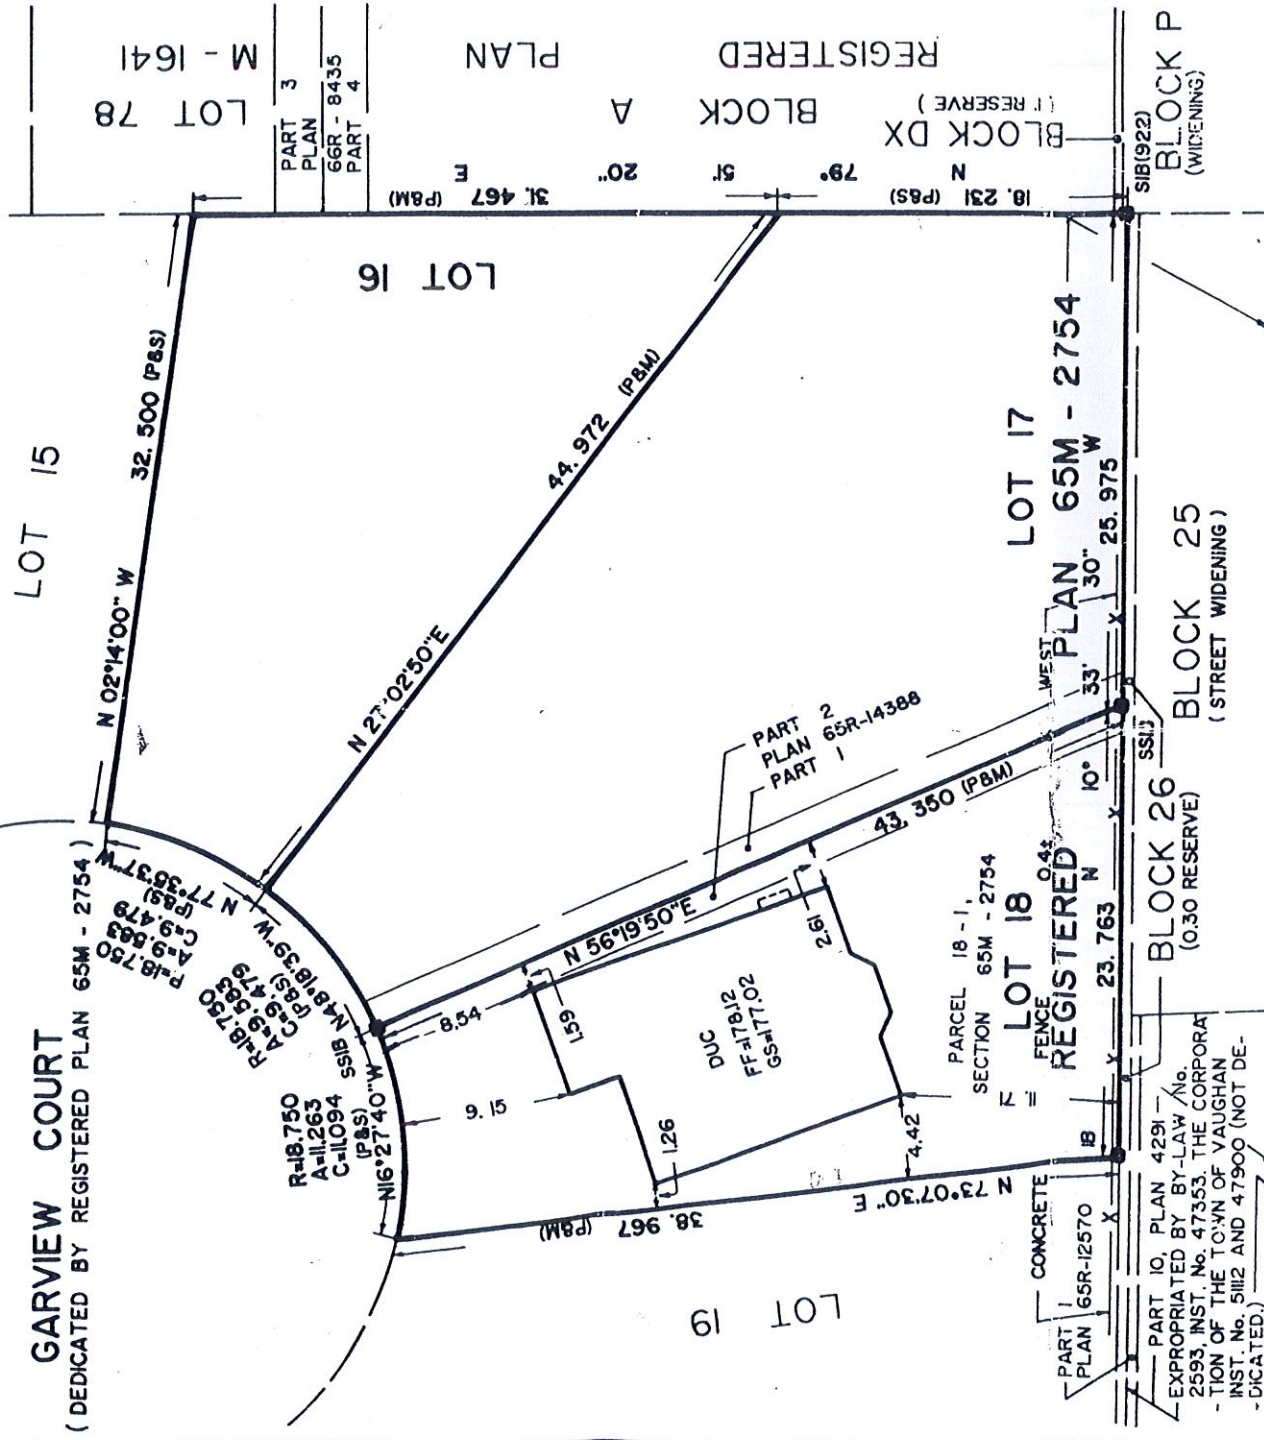

**PINE VALLEY DRIVE**

(BY BY-LAW R - 670 - 80 - 128, INST. No. LT 71525)  
(ROAD ALLOWANCE BETWEEN CONCESSIONS 6 AND 7)  
(REGIONAL ROAD No. 57)

BUILDING LOCATION SURVEY OF  
**LOT 18**  
**REGISTERED PLAN 65M-2754**  
**TOWN OF VAUGHAN**

REGIONAL MUNICIPALITY OF YORK  
SCALE 1 : 400



© COPYRIGHT J. D. BARNES LIMITED - 1990  
SURVEYOR'S CERTIFICATE

I CERTIFY THAT:  
THE FIELD SURVEY REPRESENTED ON THIS PLAN  
WAS COMPLETED ON THE 14th DAY OF JUNE, 1990

*July 18, 1990* *F.A. Siddiqi*  
DATE

F. A. SIDDIQI  
Ontario Land Surveyor

NOT AN ORIGINAL PRINT UNLESS EMBOSSED  
WITH SURVEYOR'S SEAL.

**NOTES:**

BEARINGS ARE ASTROMOMIC AND ARE REFERRED TO THE WESTERLY LIMIT OF BLOCK 26, (0.30 RESERVE) AS SHOWN ON REGISTERED PLAN 65M - 2754 HAVING A BEARING OF N10° 35' 30" W.

- DENOTES SURVEY MONUMENT FOUND
- DENOTES SURVEY MONUMENT PLANTED
- SIB DENOTES STANDARD IRON BAR
- IB DENOTES IRON BAR
- P.C. DENOTES POINT OF CURVATURE
- DUC DENOTES DWELLING UNDER CONSTRUCTION
- P&S DENOTES REGISTERED PLAN 65M-2754 AND SET
- P&M DENOTES REGISTERED PLAN 65M-2754 AND MEASURED
- SSIB DENOTES SHORT STANDARD IRON BAR
- 922 DENOTES SCHAEFFER & REINTHALER LTD O.L.S.
- FF DENOTES FINISHED FLOOR ELEVATION
- GS DENOTES GARAGE SILL ELEVATION

ALL BUILDING TIES ARE TAKEN TO CONCRETE FOUNDATION  
ALL FOUND SURVEY MONUMENTS SET BY J. D. BARNES LIMITED,  
UNLESS NOTED OTHERWISE.



**J.D. BARNES**  
LIMITED  
(416) 494-6500

**SURVEYING**      **MAPPING**  
**LAND INFORMATION SERVICES**

DRAWN BY: *JK*      CHECKED BY: *JK*  
U.K.      REFERENCE NO.: 89-26-294-0-16