


DIAGRAM ILLUSTRATING
DIMENSIONS FOR PART 5
(NOT TO SCALE)

DIAGRAM ILLUSTRATING
DIMENSIONS FOR PART 6
(NOT TO SCALE)

DIAGRAM ILLUSTRATING
DIMENSIONS FOR PART
(NOT TO SCALE)

ZOKOL DRIVE

(DEDICATED BY REGISTERED PLAN 65M-3850)

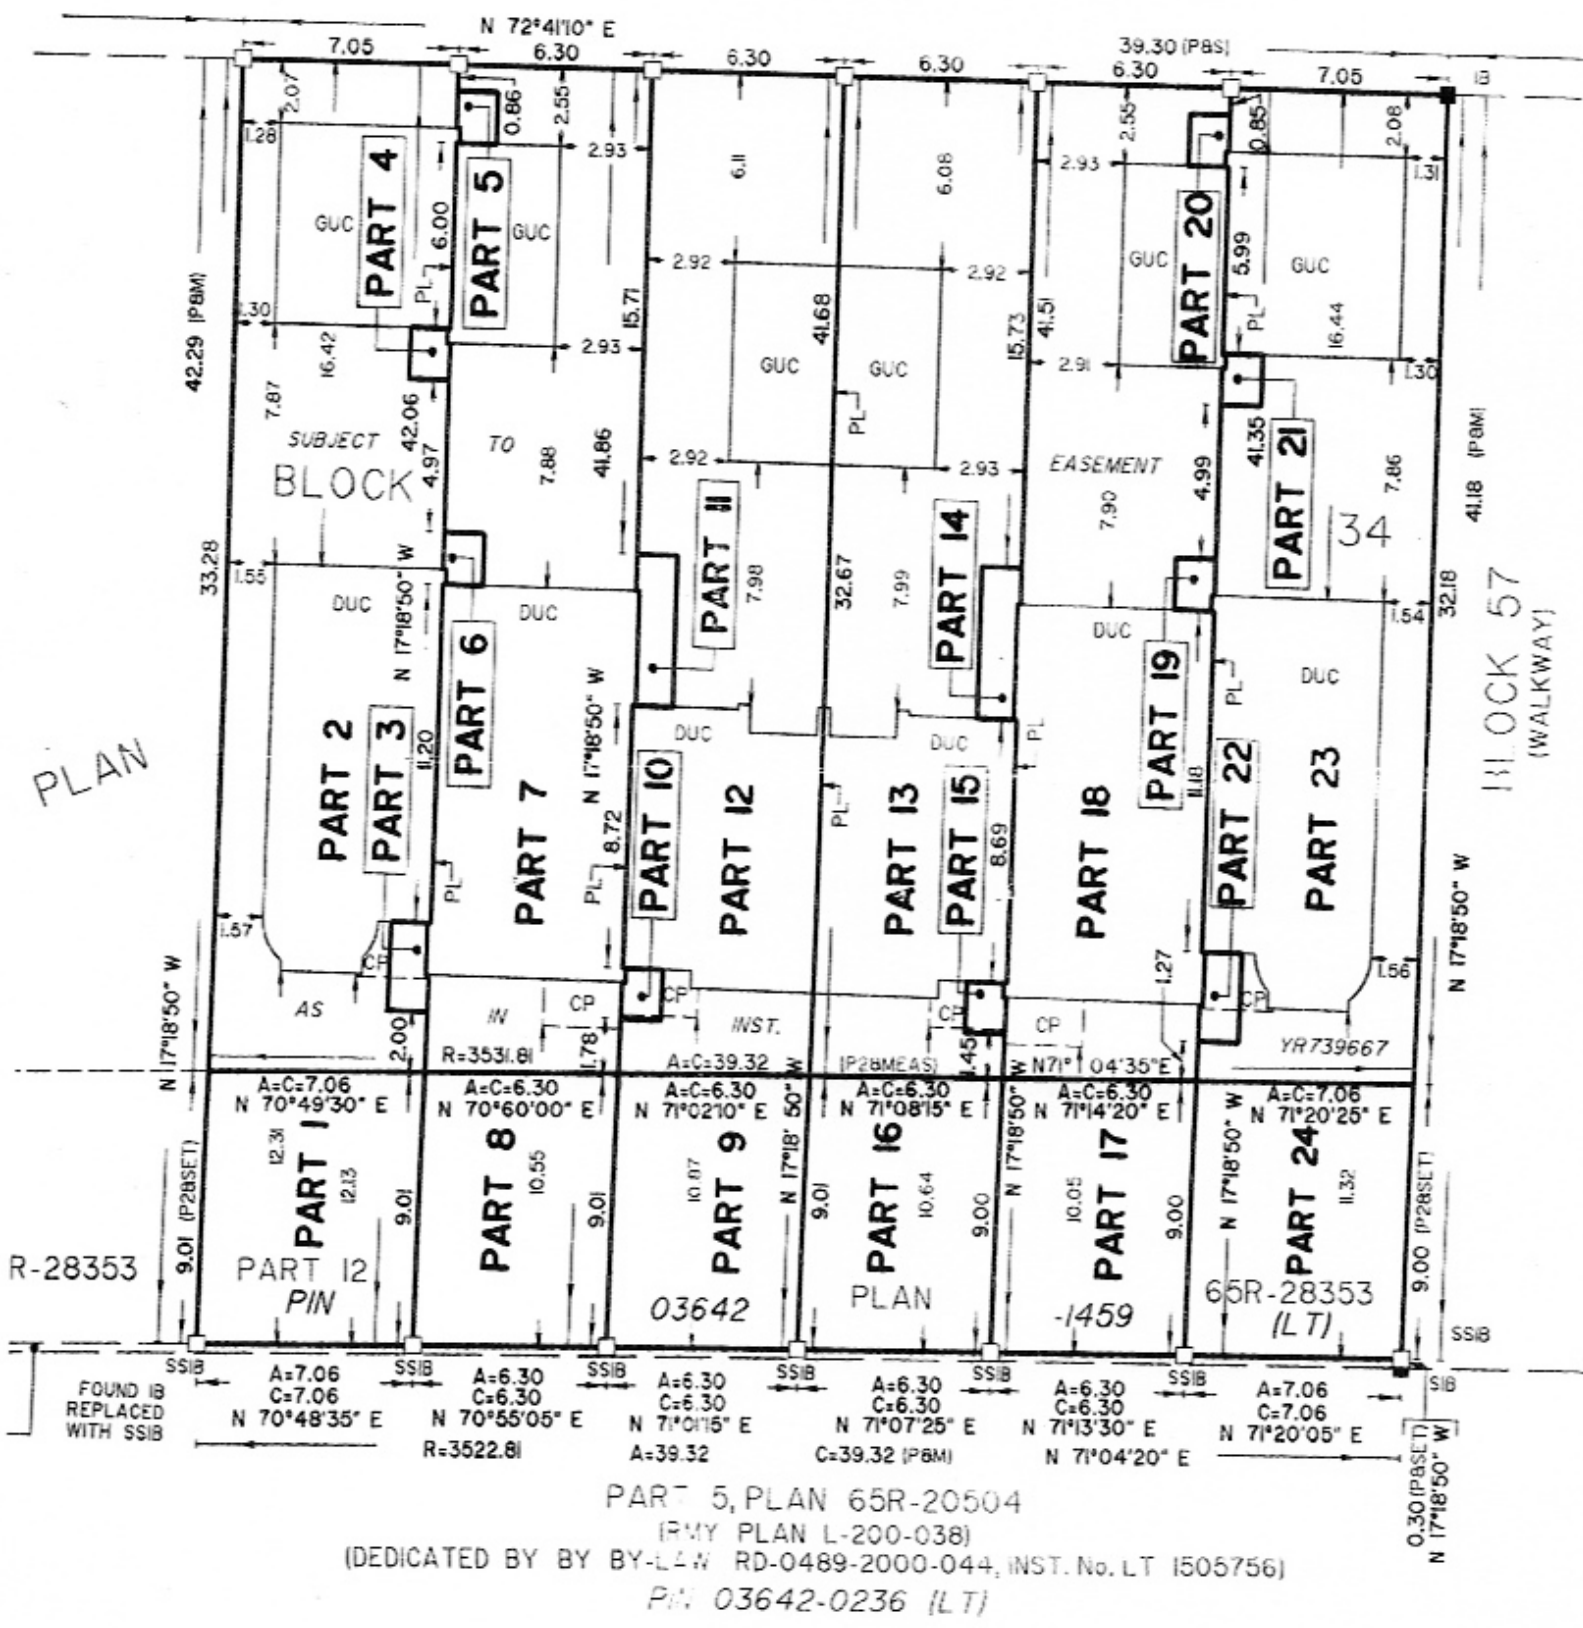

WELLINGTON STREET EAST - REGION ROAD No. 15

(NAMED BY BY-LAW No. R-670-80-128, INST. No. LT 71525)
ROAD ALLOWANCE BETWEEN LOTS 20 AND 21, CONCESSION 2

PART 5, PLAN 65R-20504
(RMY PLAN L-200-038)
(DEDICATED BY BY-LAW RD-0489-2000-044, INST. No. LT 1505756)
P/N 03642-0236 (LT)