

RETURN TO O.L.S.

I REQUIRE THIS PLAN TO BE DEPOSITED UNDER THE LAND TITLES ACT.

DATE May 7th 1998

T. Singh
T. SINGH O.L.S.

PLAN 65R-20241

RECEIVED AND DEPOSITED

DATE 21 MAY 1998

Asst. Reg. H. Matheson
LAND REGISTRAR FOR THE LAND TITLES DIVISION OF YORK REGION (No.88)

PART	LOT	PLAN	ALL OF P.L.N.	SUBJECT TO RIGHT TO ENTER AS SET OUT IN INST. No.
1 & 2	34	03109-0298		LT 1262788
3 & 4	71	03109-0298		LT 1262824
5 & 6	74	03109-0298		LT 1262851
7 & 8	97	03109-0298		LT 1262851
9 & 10	98	03109-0283		LT 1262854
11 & 12	99	03109-0283		LT 1262855
13 & 14	100	03109-0283		LT 1262855
15 & 16	106	03109-0291		LT 1262702
17 & 18	107	03109-0292		LT 1262703
19 & 20	108	03109-0293		LT 1262704
21 & 22	109	03109-0284		LT 1262705
23 & 24	112	03109-0297		LT 1262708
25 & 26	113	03109-0298		LT 1262709
27 & 28	114	03109-0299		LT 1262710
29 & 30	115	03109-0300		LT 1262711
31 & 32	122	03109-0301		LT 1262718
33 & 34	123	03109-0301		LT 1262718
35 & 36	124	03109-0309		LT 1262720
37 & 38	125	03109-0310		LT 1262721
39 & 40	126	03109-0311		LT 1262722
41 & 42	141	03109-0326		LT 1262737
43 & 44	142	03109-0327		LT 1262738
45 & 46	143	03109-0328		LT 1262739
47 & 48	144	03109-0328		LT 1262740

PARTS 13, 14, 19, 20 AND 27 SUBJECT TO EASEMENT AS SET OUT IN LT 1261137

PLAN OF SURVEY OF LOTS 34, 71, 74, 97, 98, 99, 100, 106, 107, 108, 109, 112, 113, 114, 115, 122, 123, 124, 125, 126, 141, 142, 143 AND 144 PLAN 65M-3211 TOWN OF RICHMOND HILL REGIONAL MUNICIPALITY OF YORK



RADY-PENTEX & EDWARD SURVEYING LTD., O.L.S., 1998

METRIC
DISTANCES SHOWN ON THIS PLAN ARE IN METRES AND CAN BE CONVERTED TO FEET BY DIVIDING BY 0.3048.

SURVEYOR'S CERTIFICATE

- I CERTIFY THAT:
- THIS SURVEY AND PLAN ARE CORRECT AND IN ACCORDANCE WITH THE SURVEYS ACT AND THE SURVEYORS ACT AND THE LAND TITLES ACT AND THE REGULATIONS MADE UNDER THEM.
 - THE SURVEY WAS COMPLETED ON THE 4th DAY OF MAY 1998

DATE May 7th 1998

T. Singh
T. SINGH
ONTARIO LAND SURVEYOR

NOTES



- DENOTES MONUMENT FOUND
- DENOTES MONUMENT SET
- SSB DENOTES SHORT STANDARD IRON BAR
- SIB DENOTES STANDARD IRON BAR
- IB DENOTES IRON BAR
- (WT) DENOTES WITNESS
- PL DENOTES PLAN 65M-3211
- PL1 DENOTES PLAN 65R-20083
- P.I.N. DENOTES PROPERTY IDENTIFIER NUMBER
- D.U.C. DENOTES DWELLING UNDER CONSTRUCTION
- ⊕ DENOTES CENTRELINE OF WALL
- P DENOTES PORCH

ALL FOUND MONUMENTS BY MARSHALL MACKLIN MONAGHAN LTD., O.L.S.

ALL SET MONUMENTS ARE IRON BARS UNLESS NOTED OTHERWISE

ALL TIES TAKEN TO CONCRETE FOUNDATION.

BEARINGS ARE ASTROMONIC AND ARE REFERRED TO THE WEST LIMIT OF NAPPA STREET AS SHOWN ON PLAN

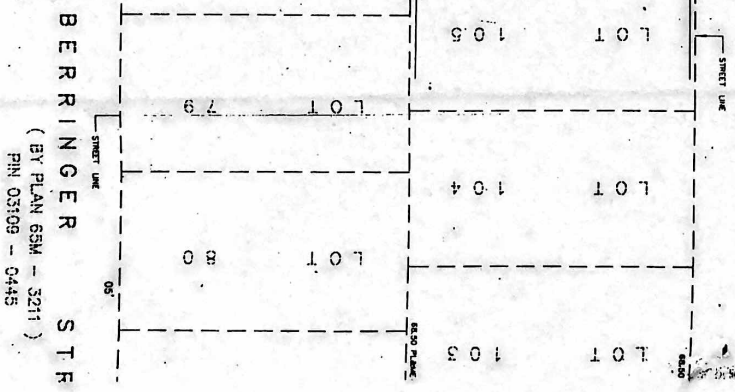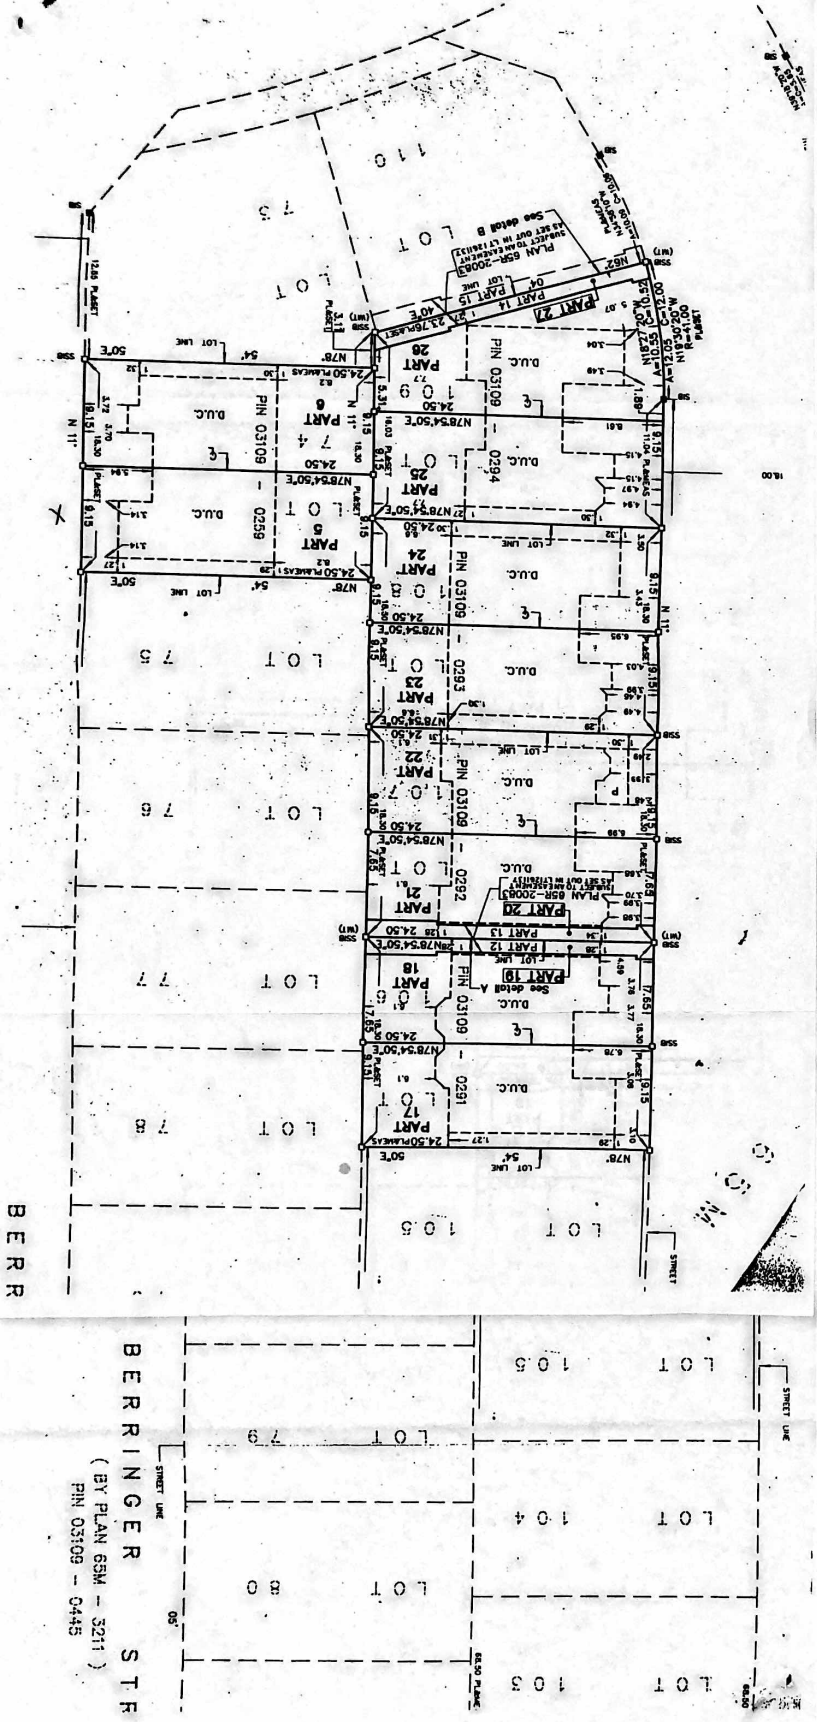

BERRINGER STR
(BY PLAN 65M-3211)
PIN 03109-0445